


R O O F P L A N
SCALE 1:100

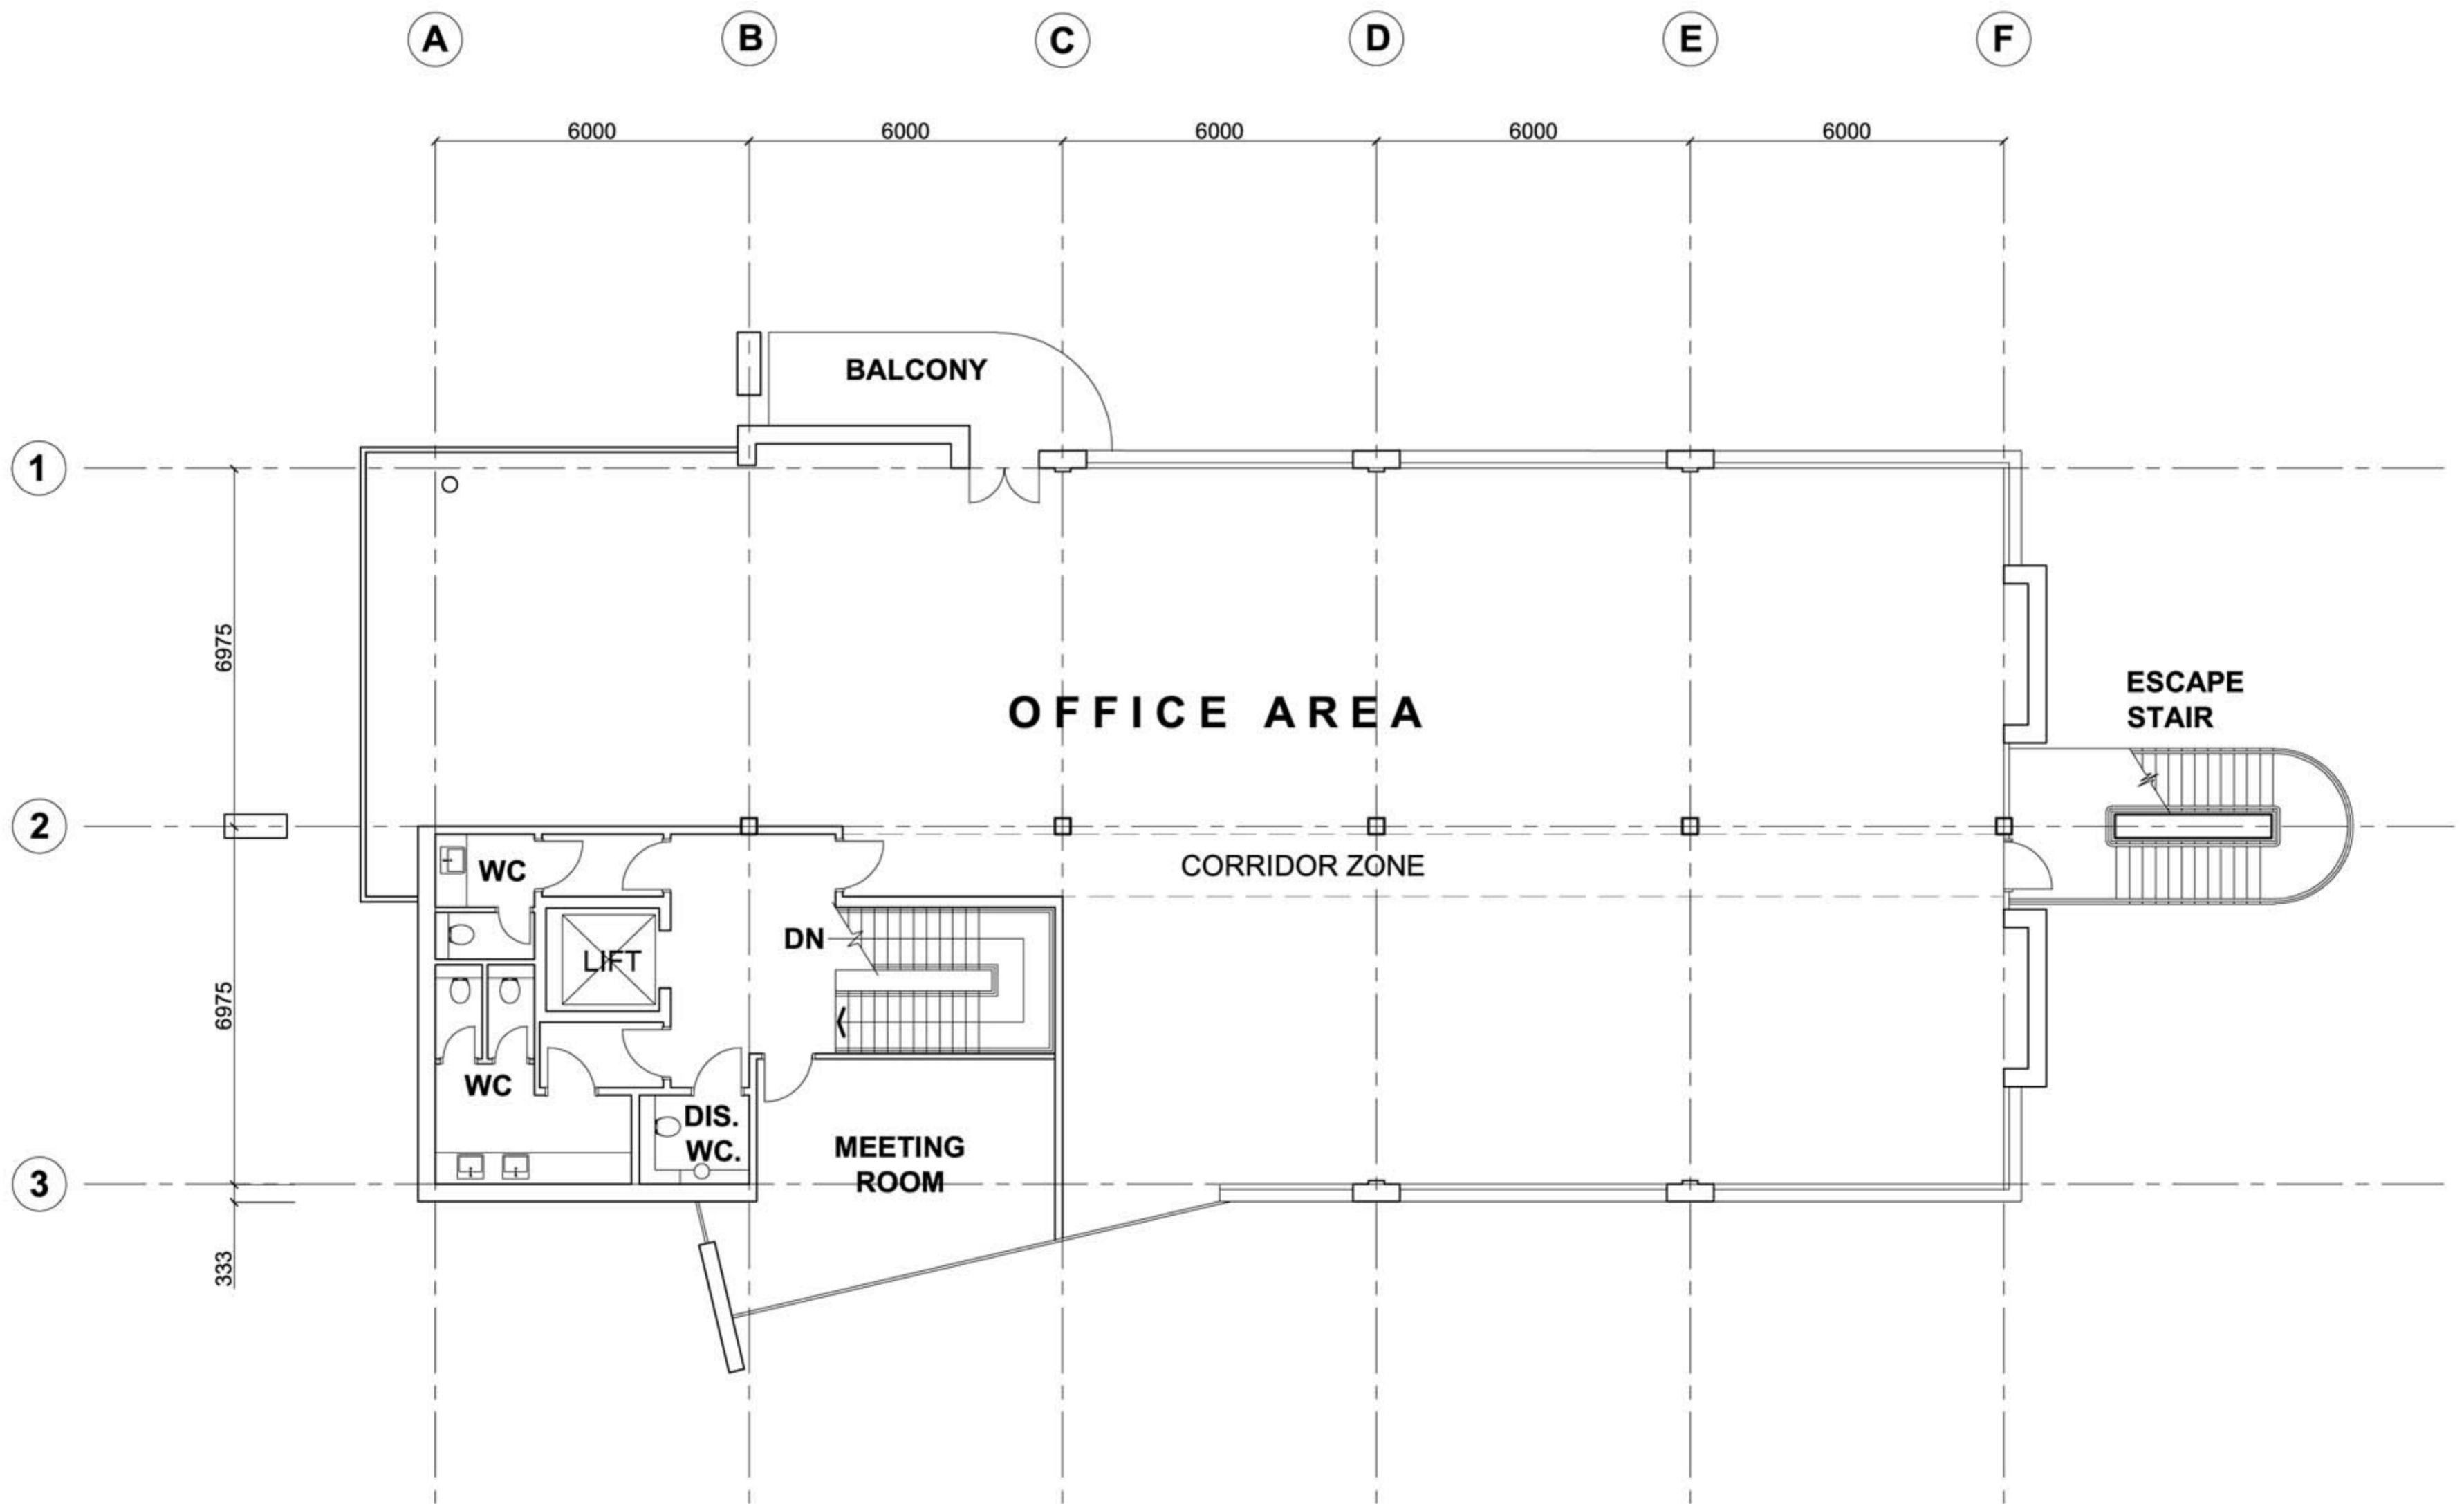

S E C O N D F L O O R P L A N
SCALE 1:100

FLOOR AREAS
(note the areas have been calculated by computer and do not allow for building tolerances)

Gross Floor Area - approx **422 sq.m (4542 sq.ft)**

Nett Floor Area - approx **334 sq.m (3595 sq.ft)**
(note nett area excludes stairs, core and plant areas)

PHASE 2D, CAPITOL PARK, LEEDS.
P R O P O S E D P L A N S



Project		PHASE 2D, CAPITOL PARK LEEDS	
Title		Second Floor & Roof Plans	
Scale	1:100	Date	February 2006
Drawn by	RHA	Drawing Number	0508 / P5
Revision	-		

GARNETT NETHERWOOD ARCHITECTS

Design Innovation Centre
46 The Calls
Leeds LS2 7EY

Telephone 0113 244 8858
Fax 0113 244 8125
E Mail mail@garnettarchitects.co.uk